


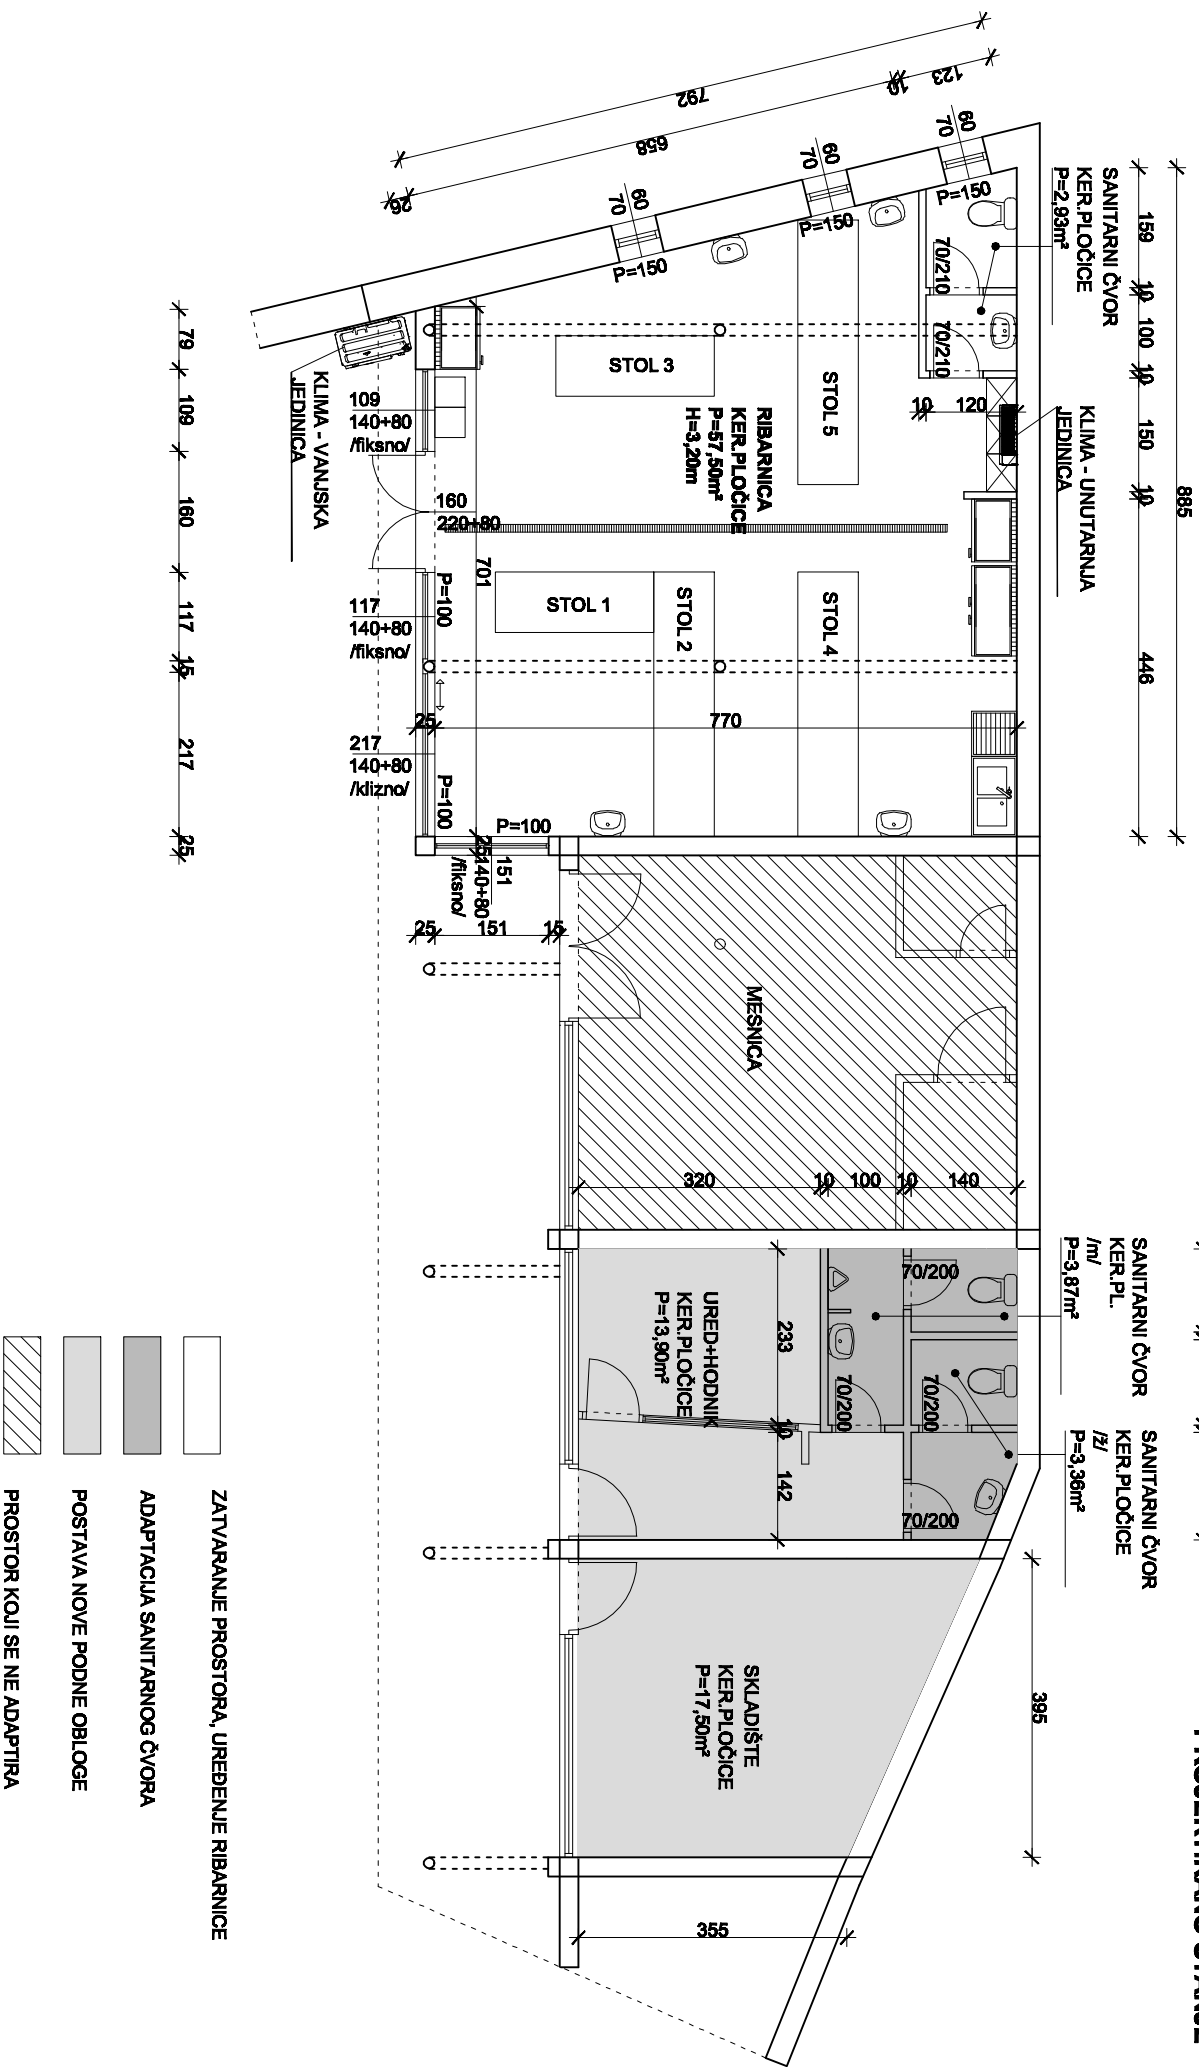



TLOCRT TRŽNICE

MJ - 1 : 100

- PROJEKTIRANO STANJE -



-  ZATVARANJE PROSTORA, UREĐENJE RIBARNICE
-  ADAPTACIJA SANITARNOG ČVORA
-  POSTAVA NOVE PODNE OBLIGE
-  PROSTOR KOJI SE NE ADAPTIRA